



Palisade Fencing Details - Elevation
SCALE 1:25

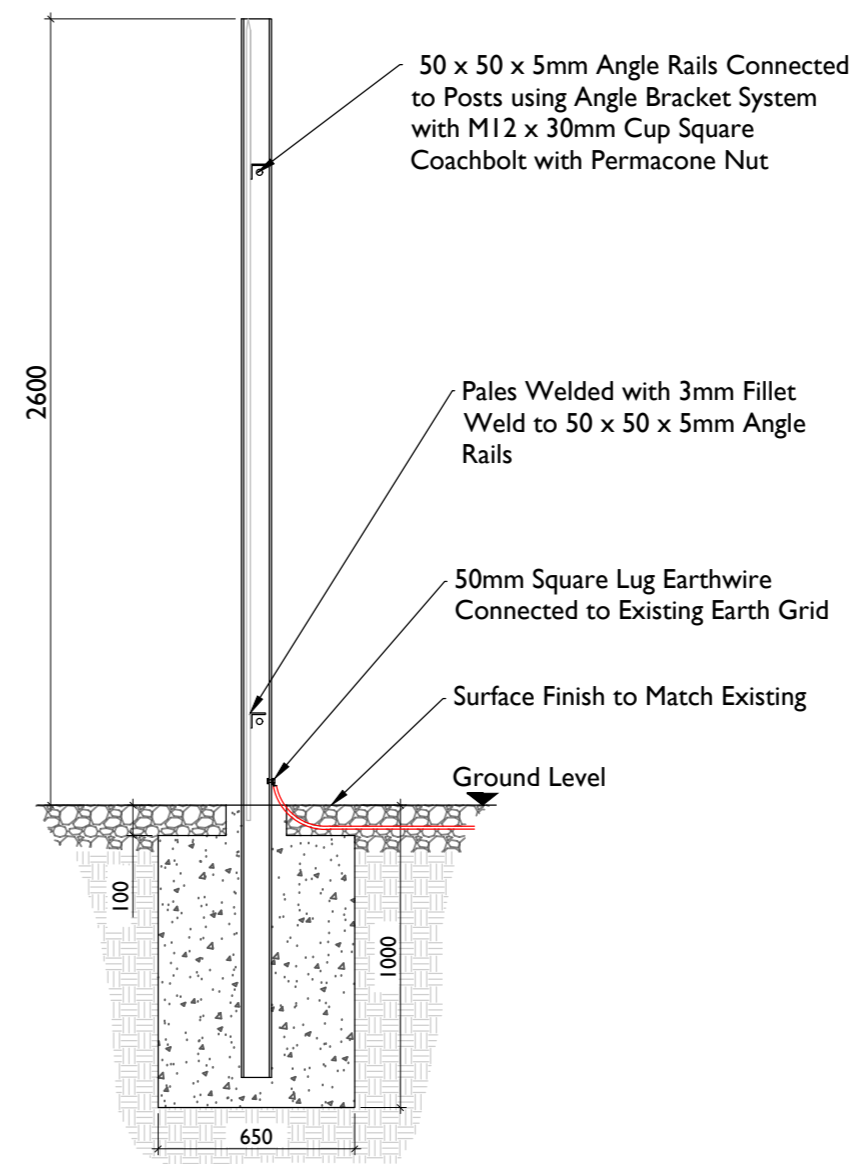

Palisade Fencing Details - Section
SCALE 1:25

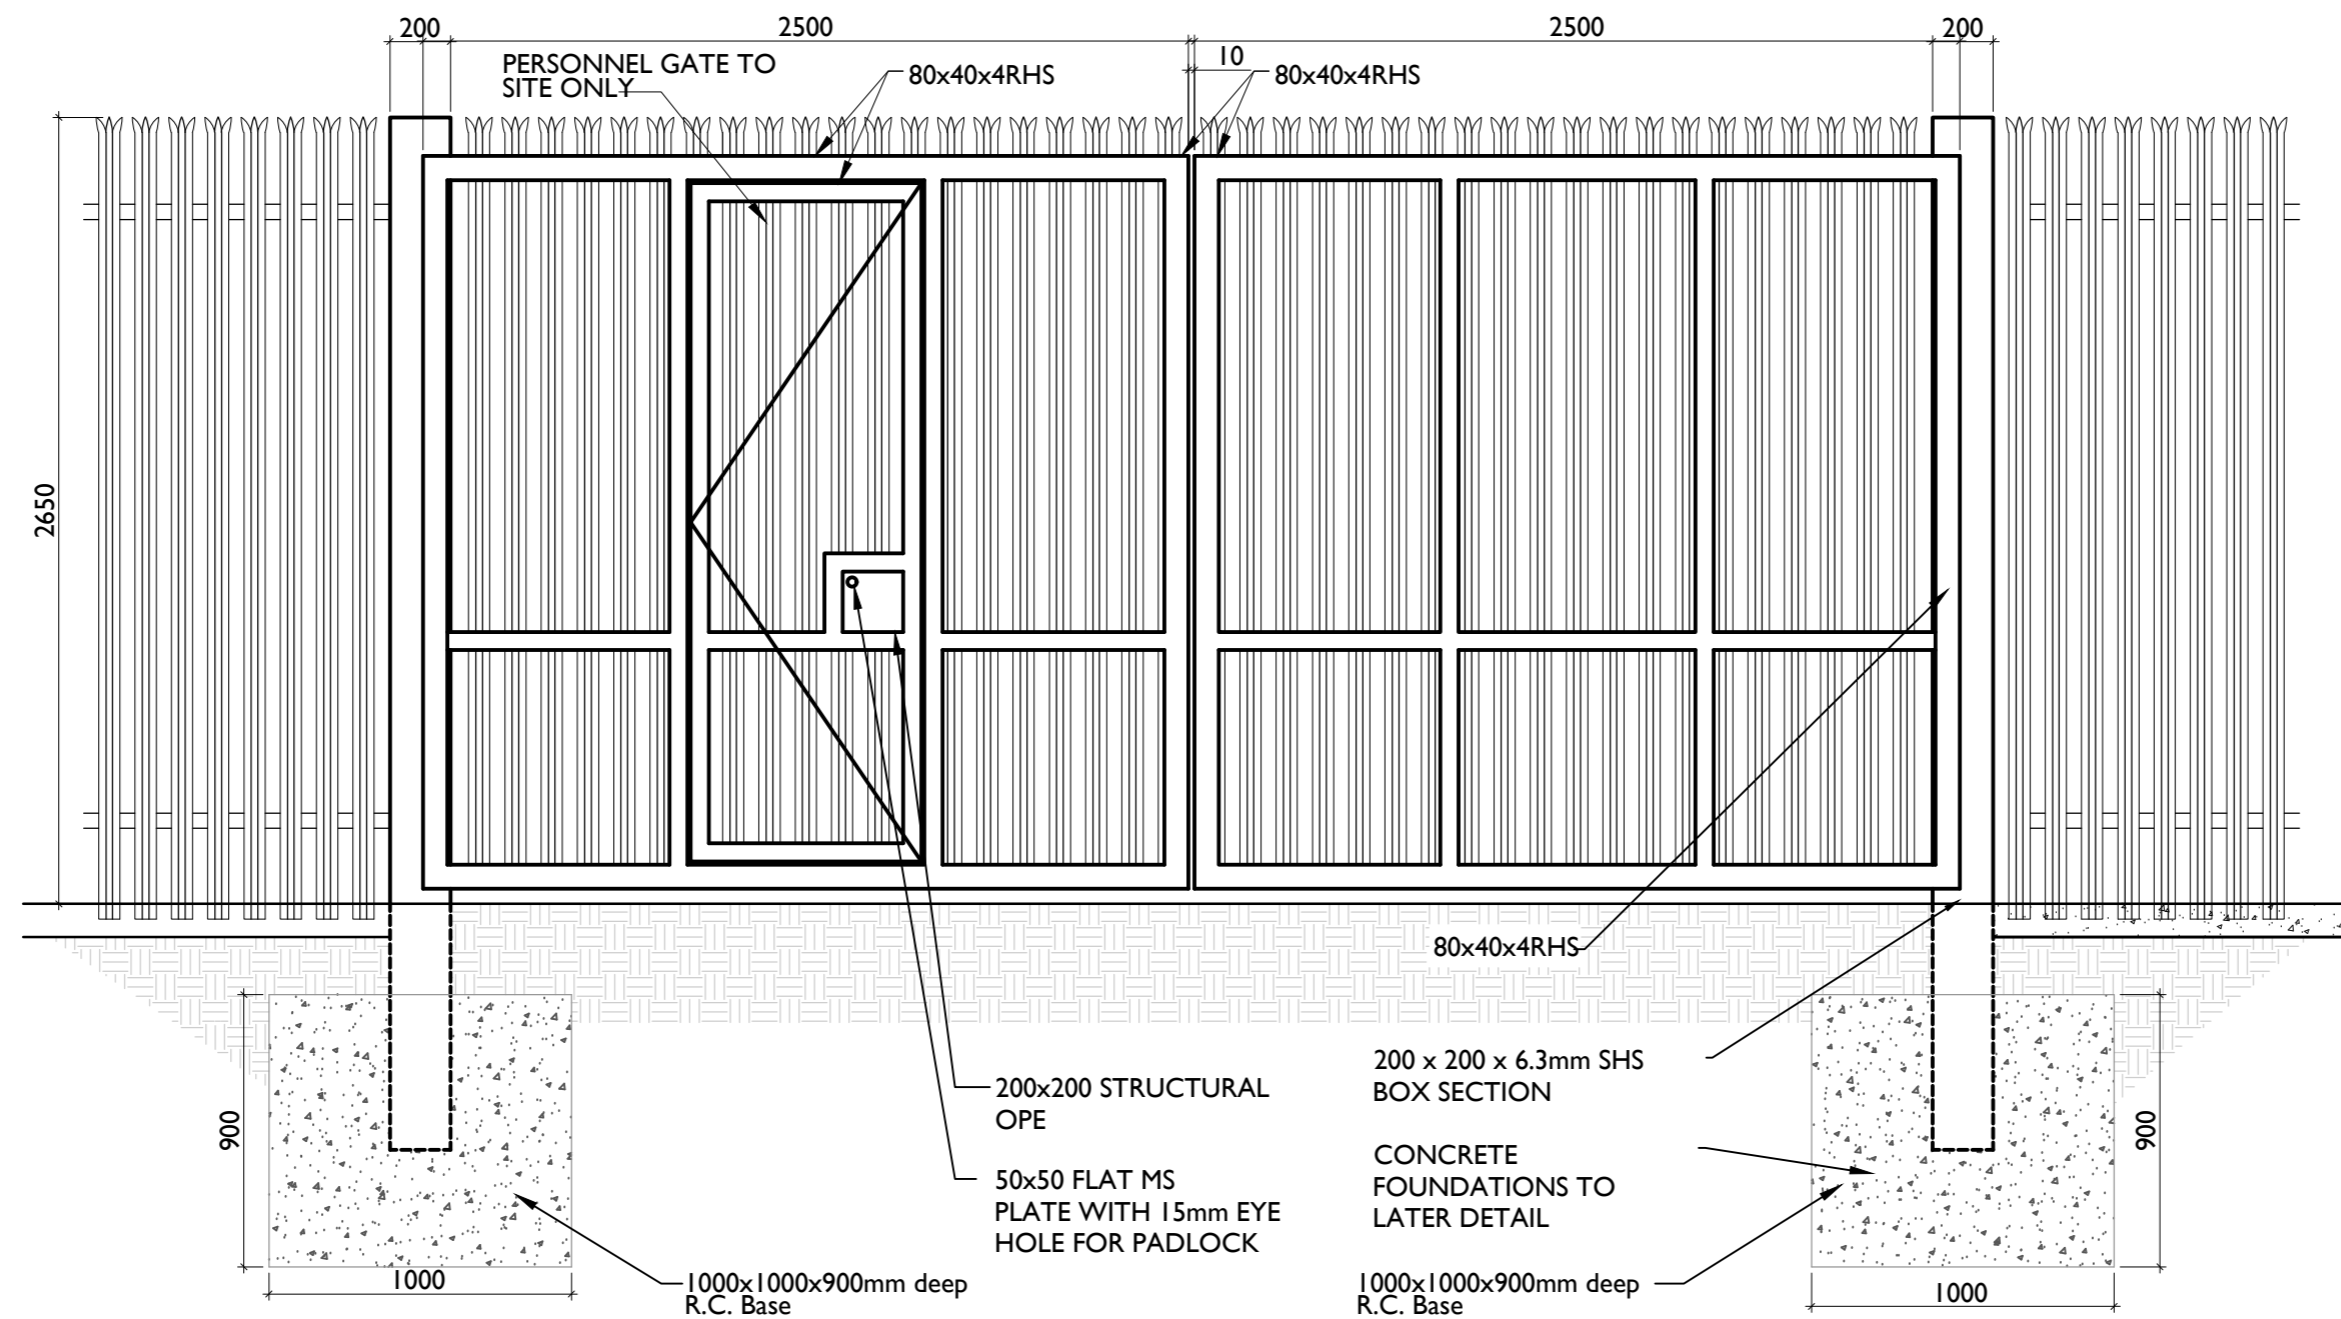

Typical Gate - Elevation
SCALE 1:25

- This drawing is to be read in conjunction with relevant drawings, specifications and reports
- Dimensions are in millimetres, unless noted otherwise
- Drawings are not to be scaled use figured dimensions only

I/R	DATE	DESCRIPTION
P3	06.12.22	Issued for Planning
P2	02.12.22	Issued For Planning
P1	15.11.22	Issued For Planning