

ISO A1 594mm x 841mm

PROJECT

**Proposed 220kV
 Substation & Grid
 Connect**

CLIENT



CONSULTANTS



NOTES: -

- This drawing is to be read in conjunction with relevant engineering drawings, specifications and reports
 - Dimensions are in millimeters, unless noted otherwise
 - Drawings are not to be scaled use figured dimensions only
- LEGEND: -

ISSUE/REVISION

NO	DATE	DESCRIPTION
P3	06.12.22	Issued for Planning
P2	02.12.22	Issued for Planning
P1	15.11.22	Issued for Planning
I/R	DATE	DESCRIPTION

PROJECT NUMBER


05-895

SHEET TITLE

Compound Details & Access Road


SHEET NUMBER

05895-DR-206

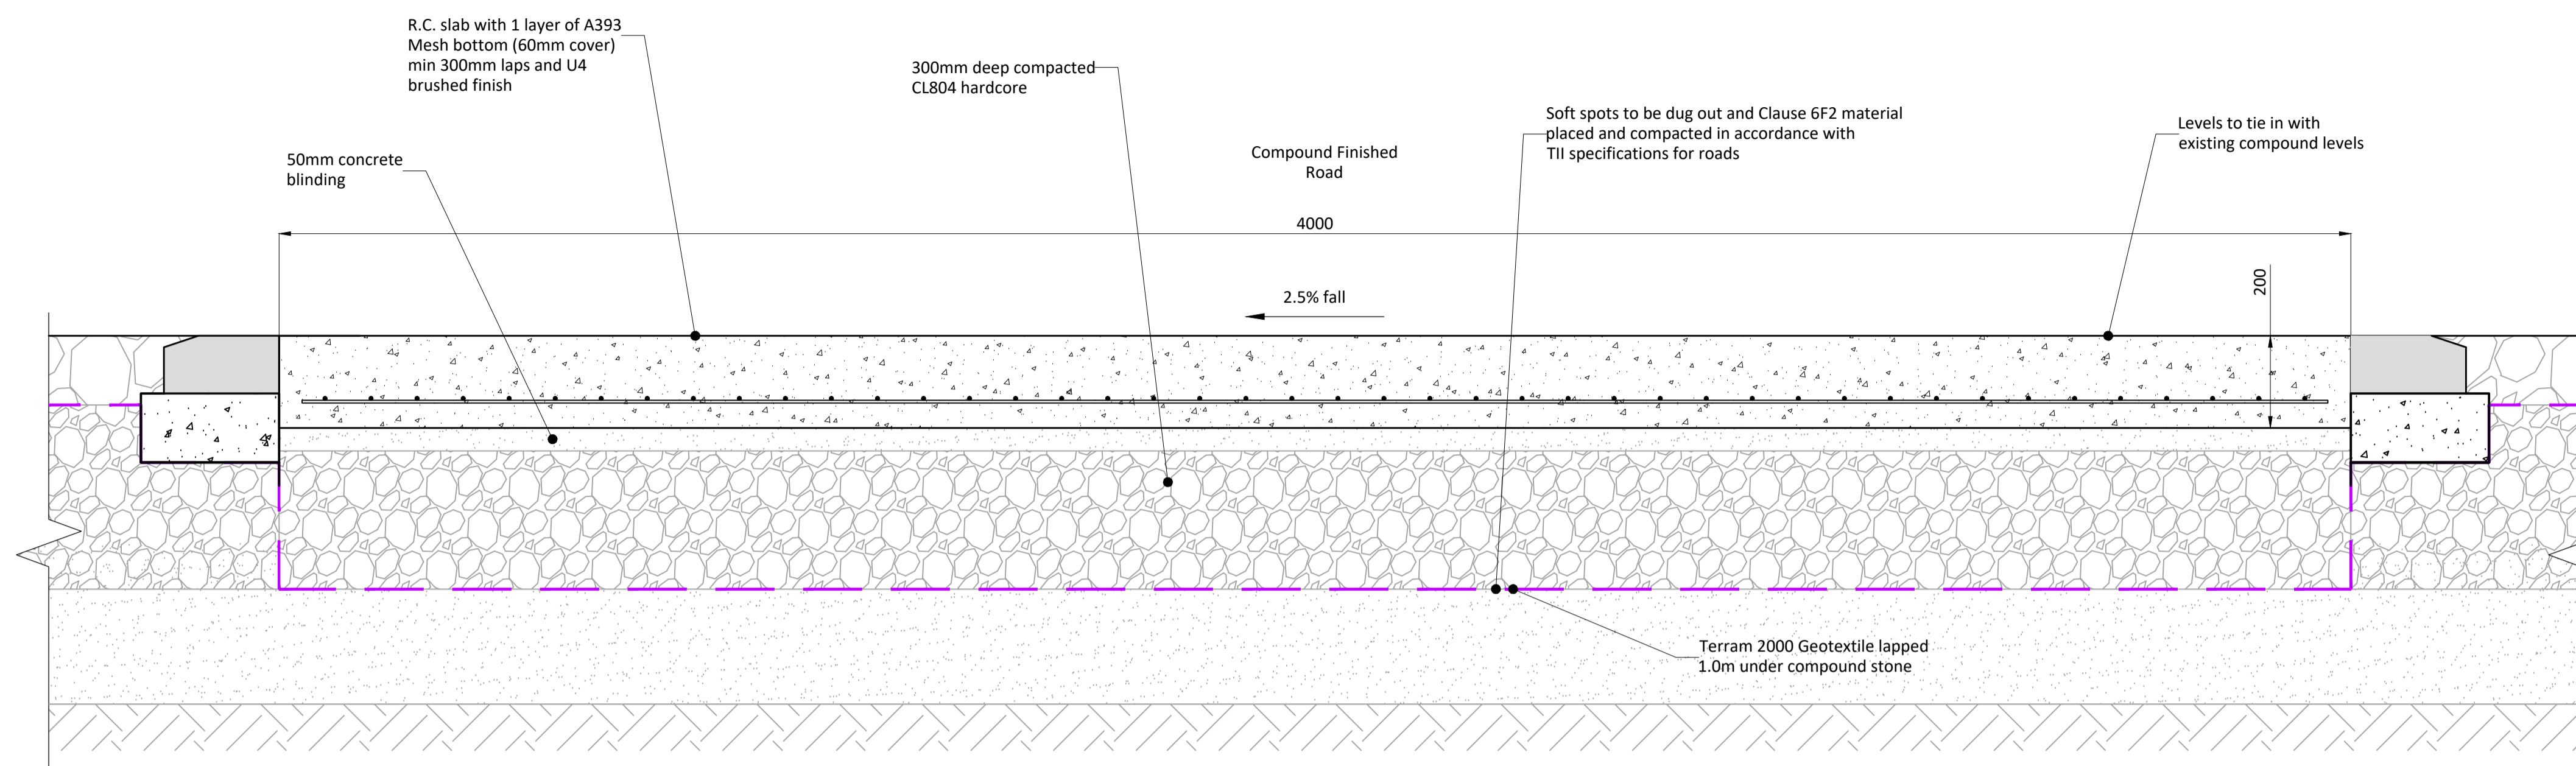


Typical Section - Concrete Compound Road

Scale 1:10

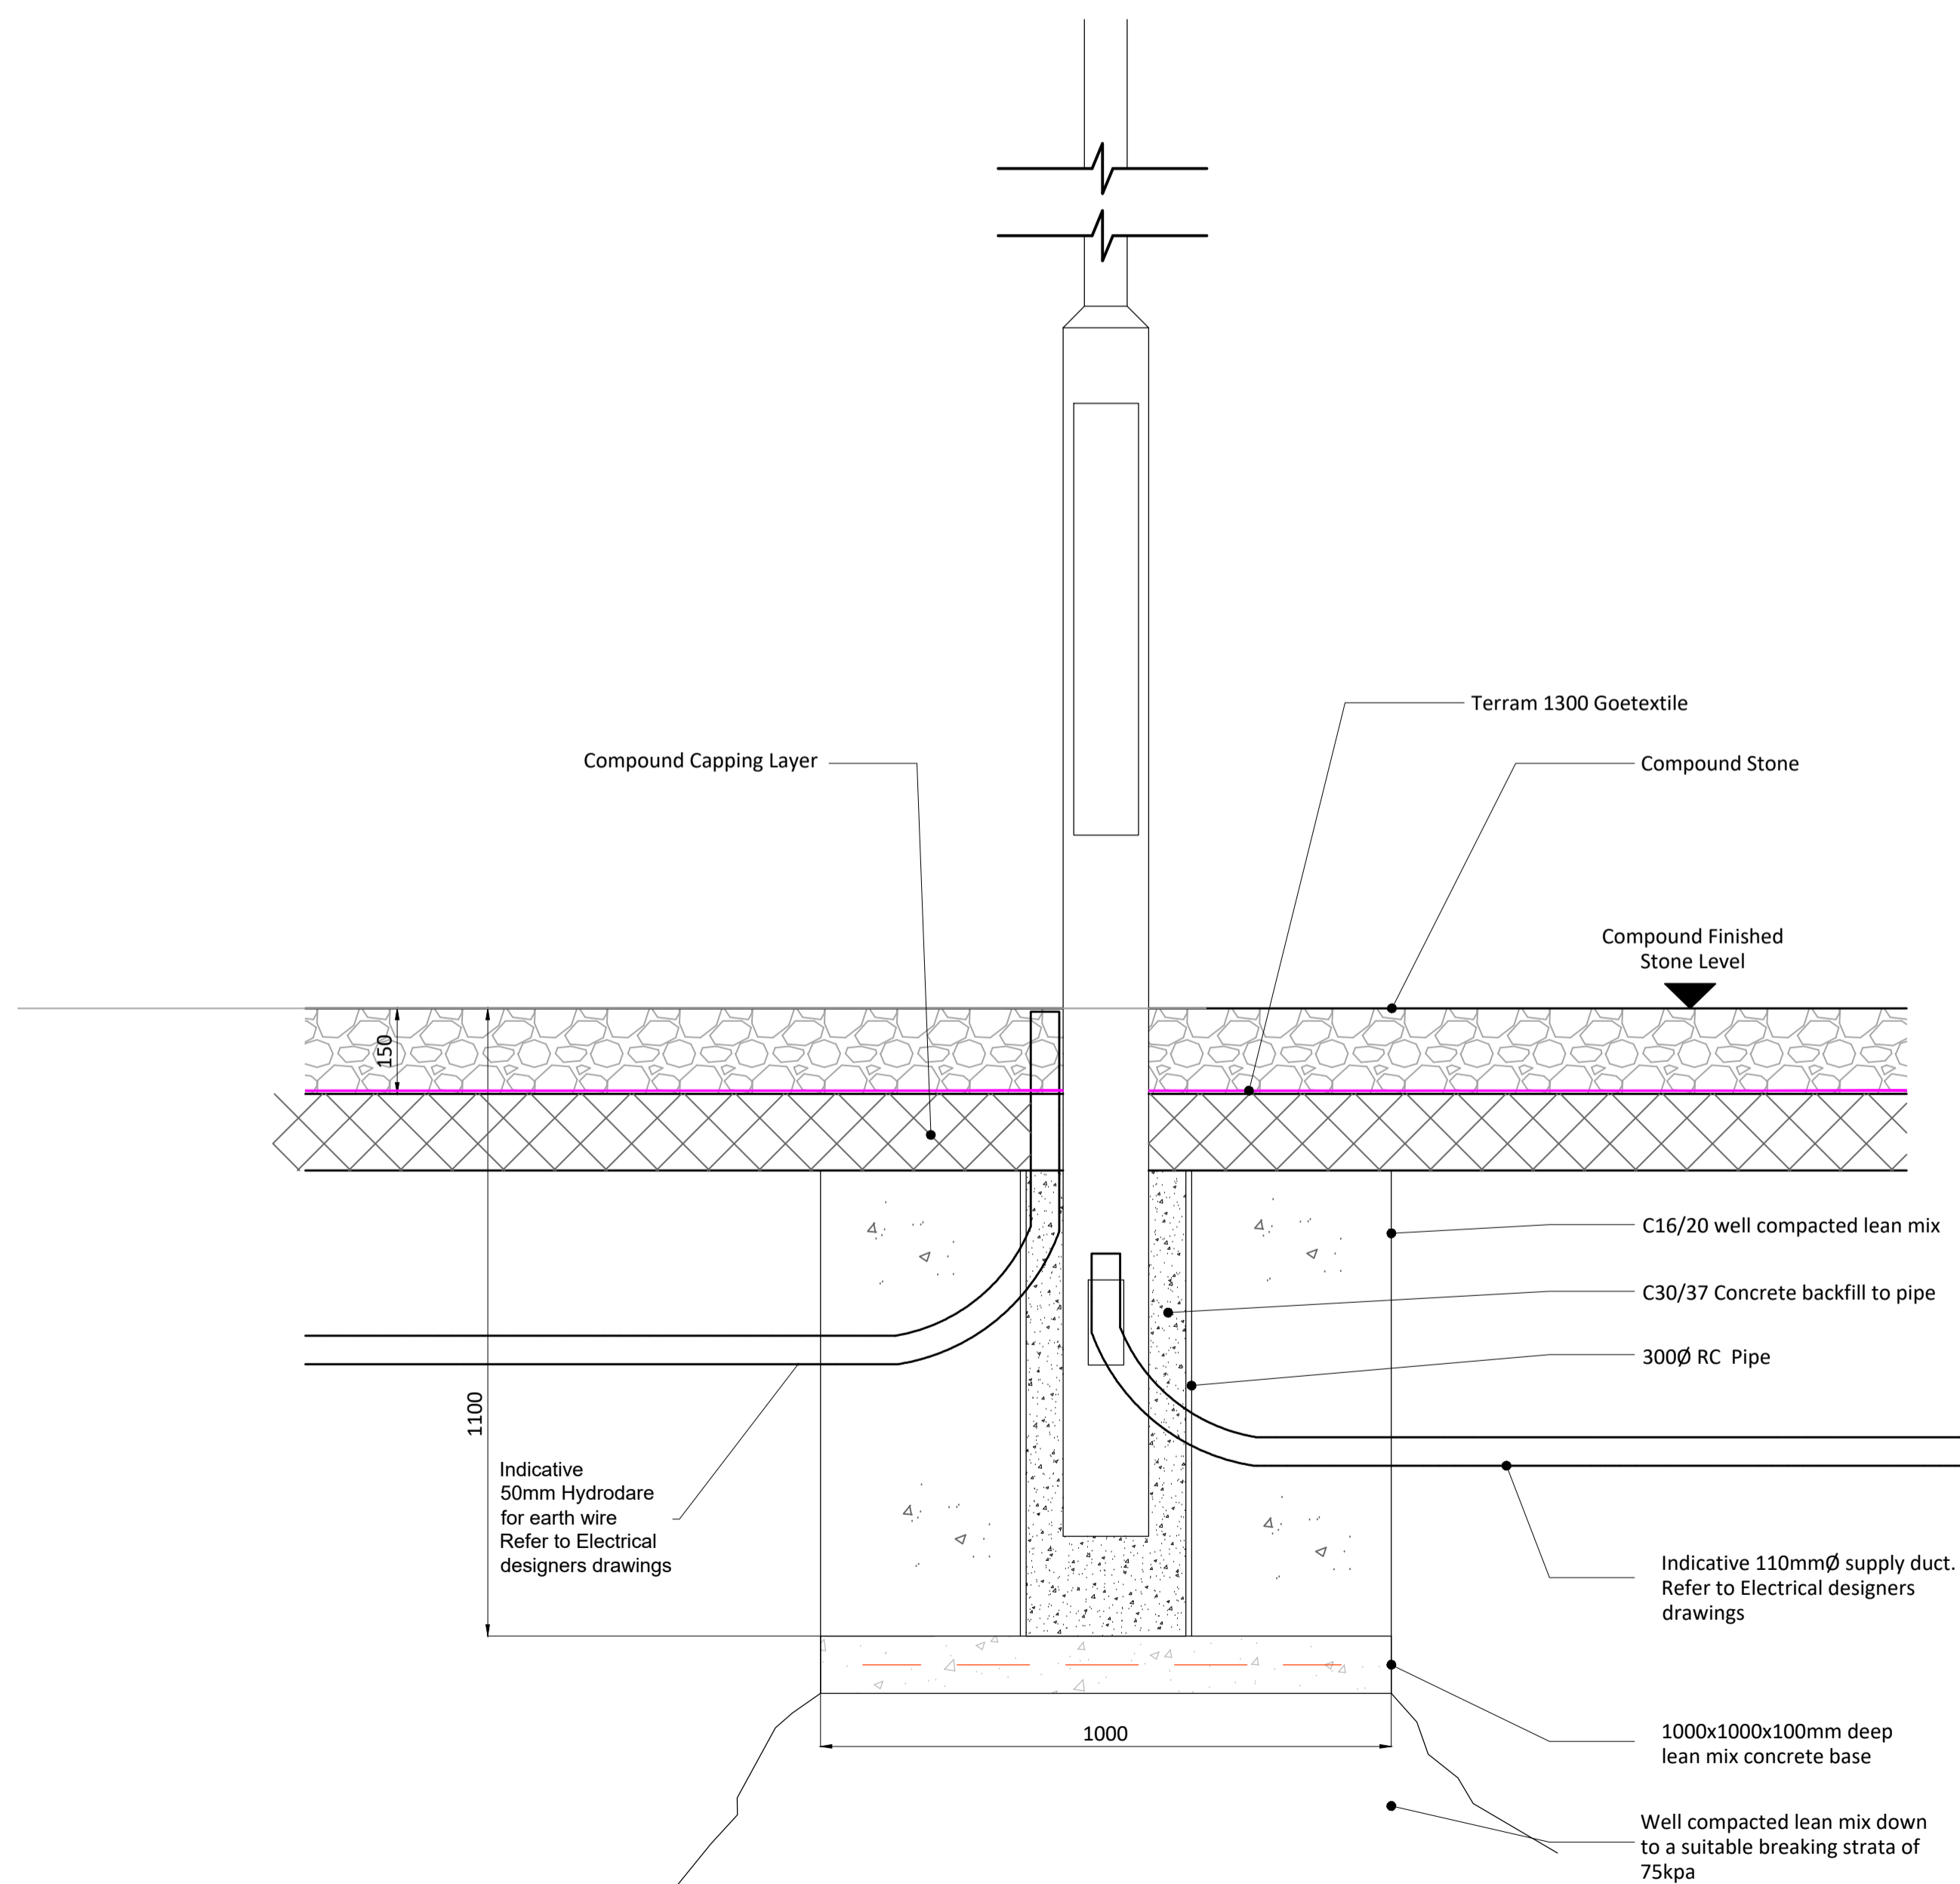


Typical Lamp Post Foundation Detail

Scale : 1:10

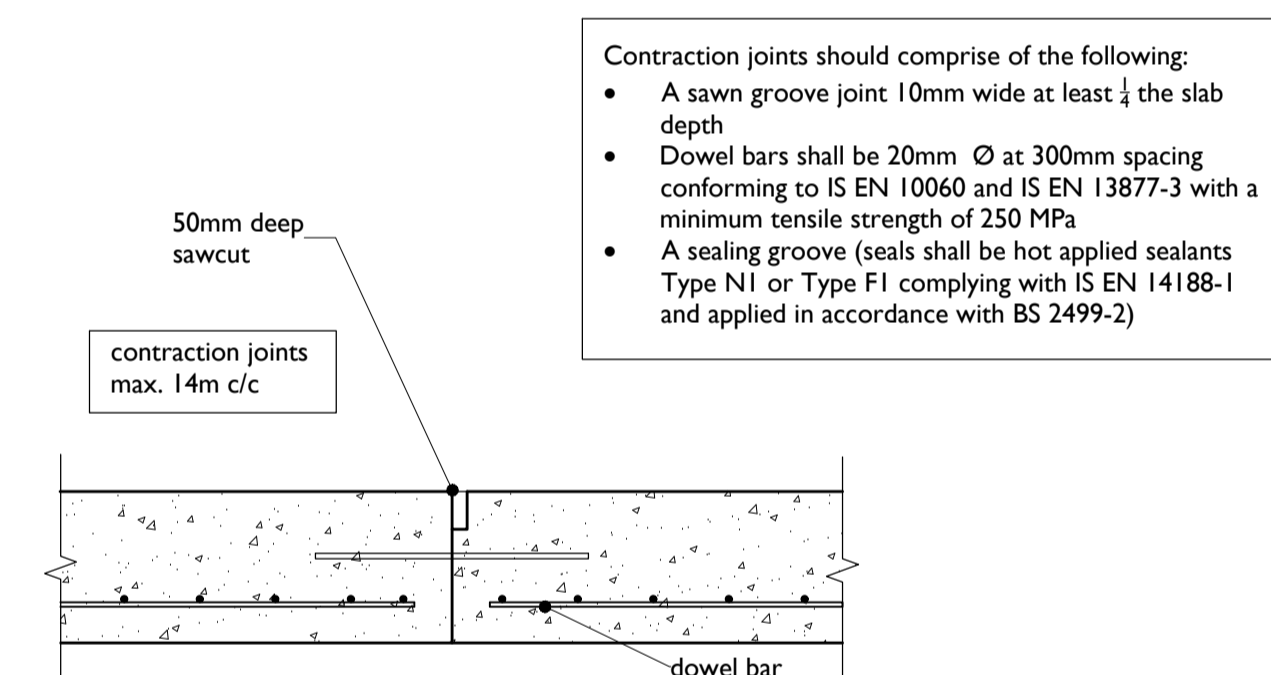

Concrete Access Road Contraction Joint

Scale 1:10

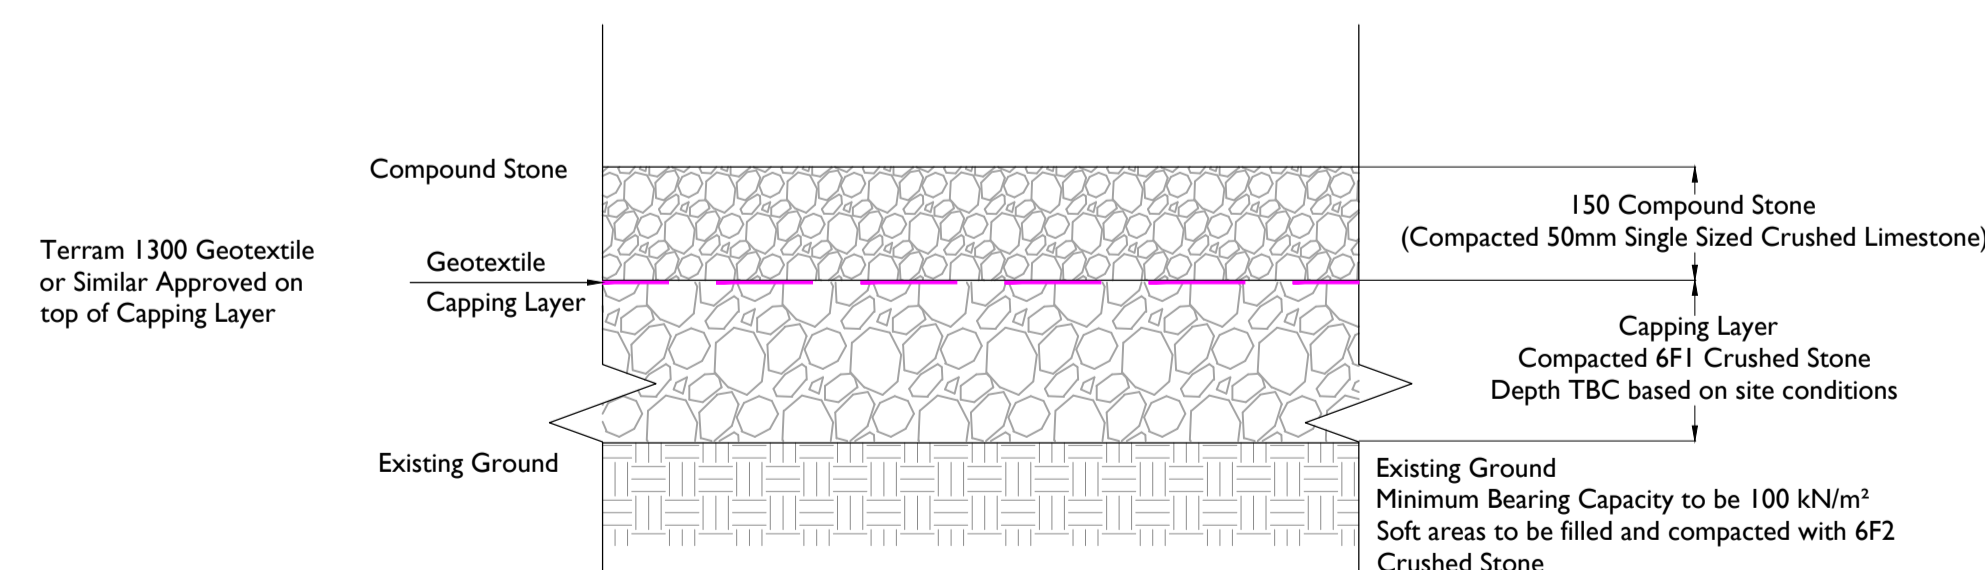

Typical Compound Reinstatement Detail

Scale : 1:10

Project Management Initials: Designer: JC Checked: DB Approved: RG