




Key Plan
SCALE - 1:500

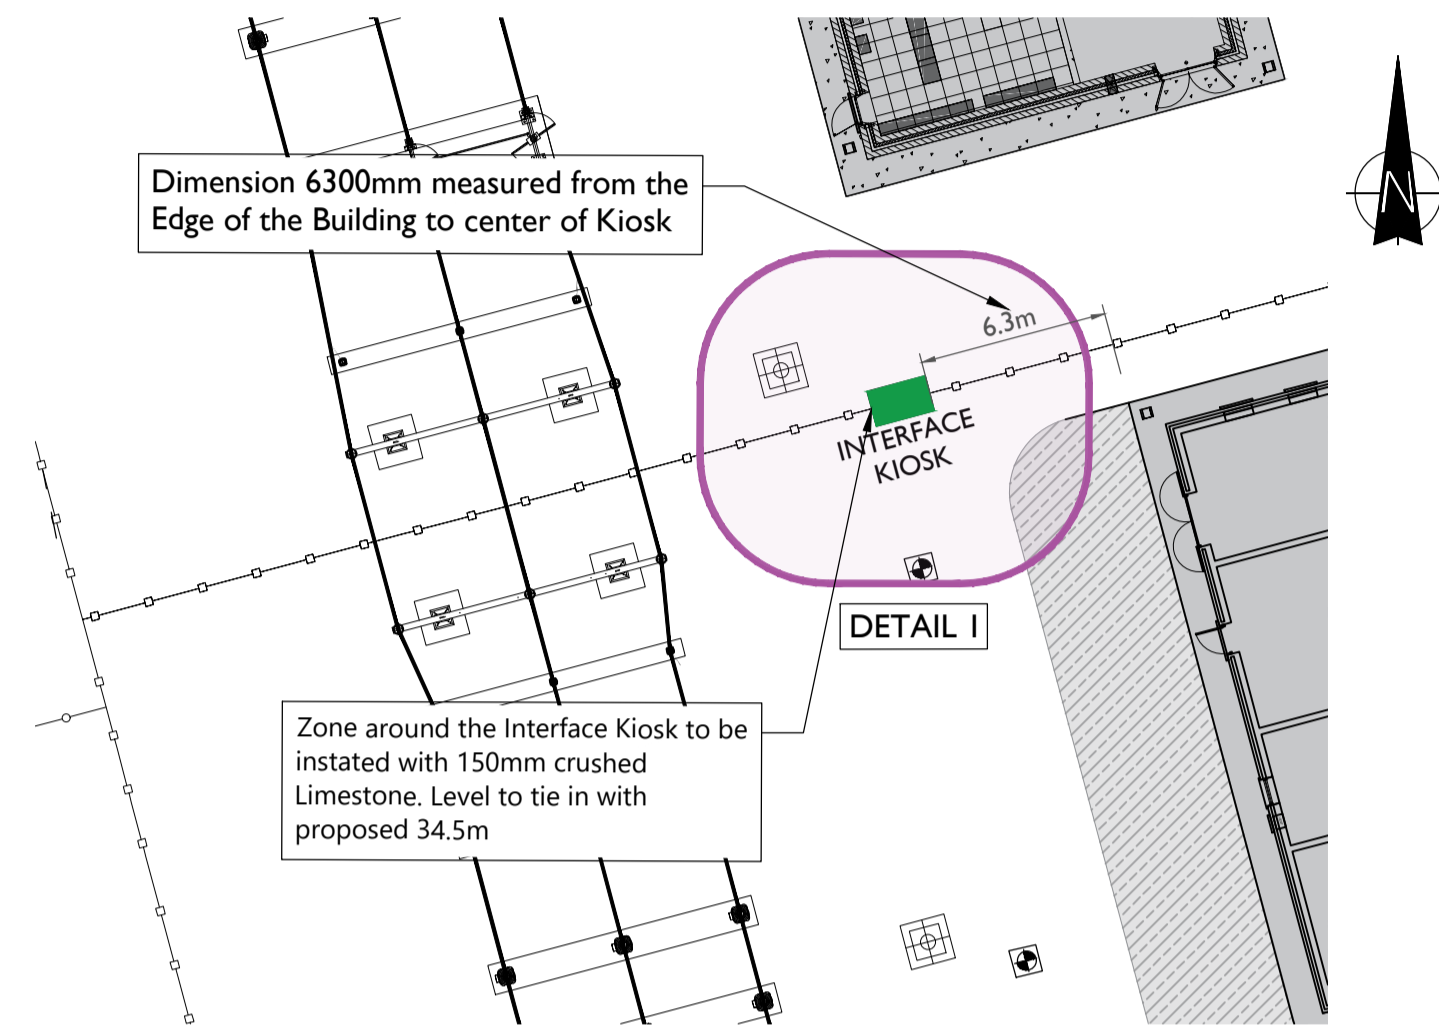


Detail I - Plan View Interface Kiosk
SCALE - 1:250

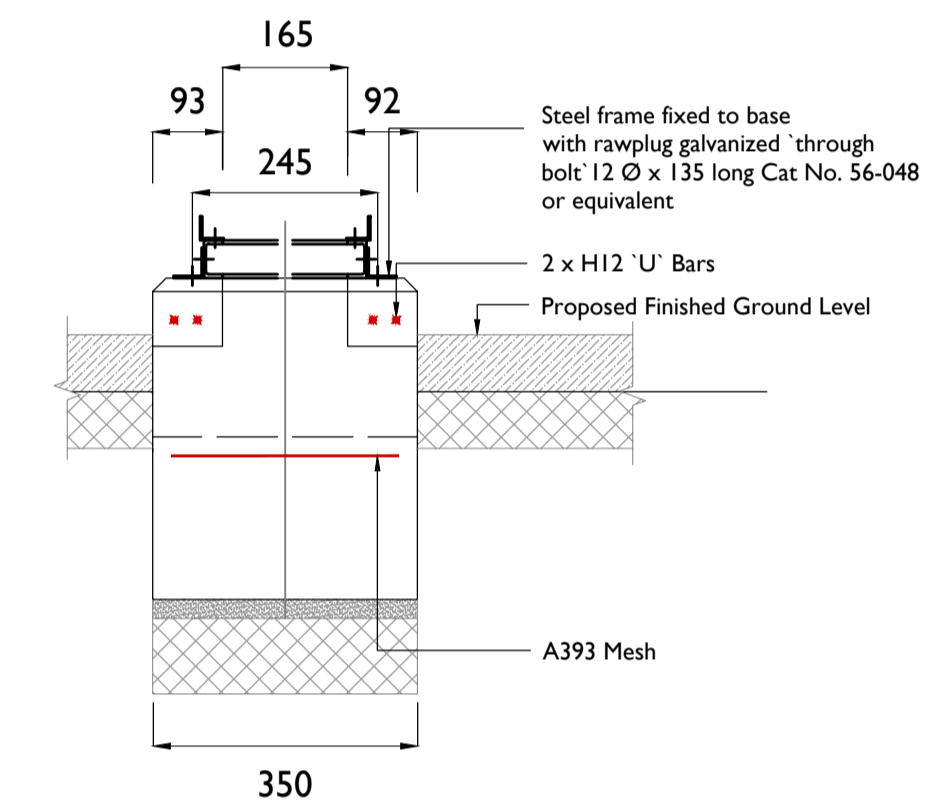

Section A-A
SCALE - 1:20

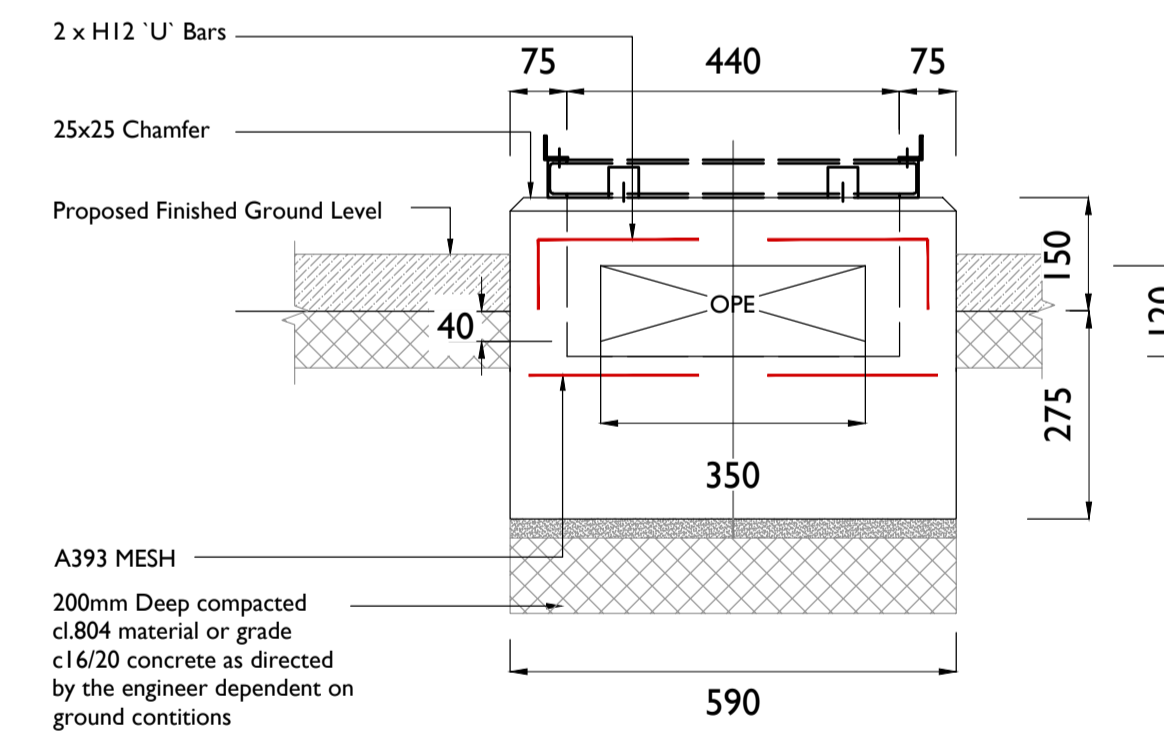


Section B-B
SCALE - 1:20

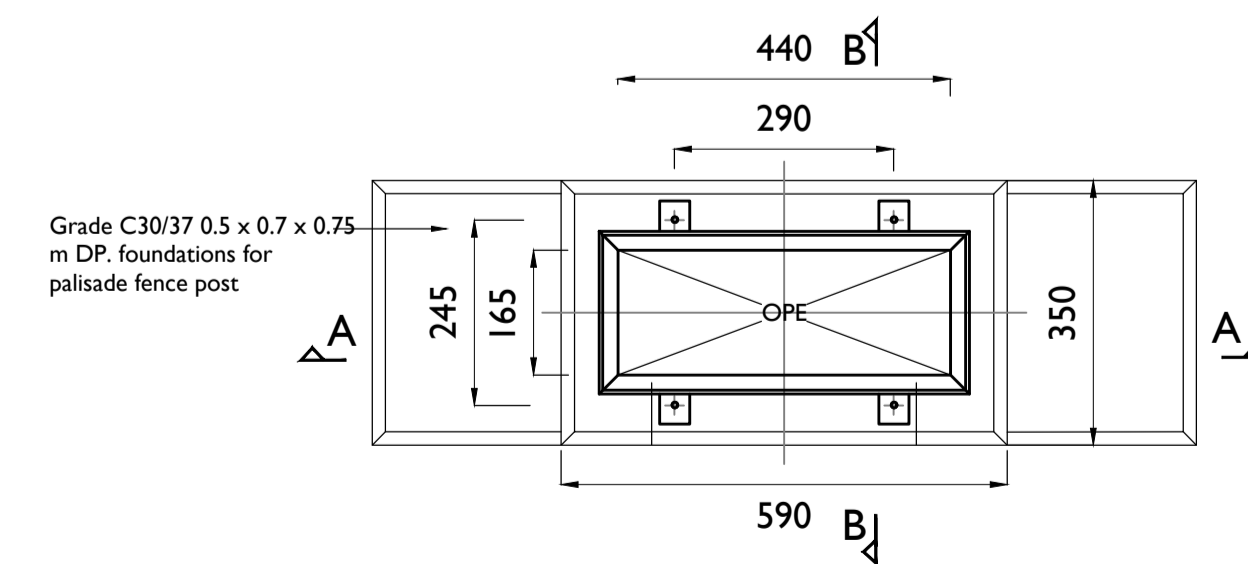


Interface Kiosk Foundation
SCALE - 1:10

Existing Palisade Fence to be modified to allow Construction of Interface Kiosk

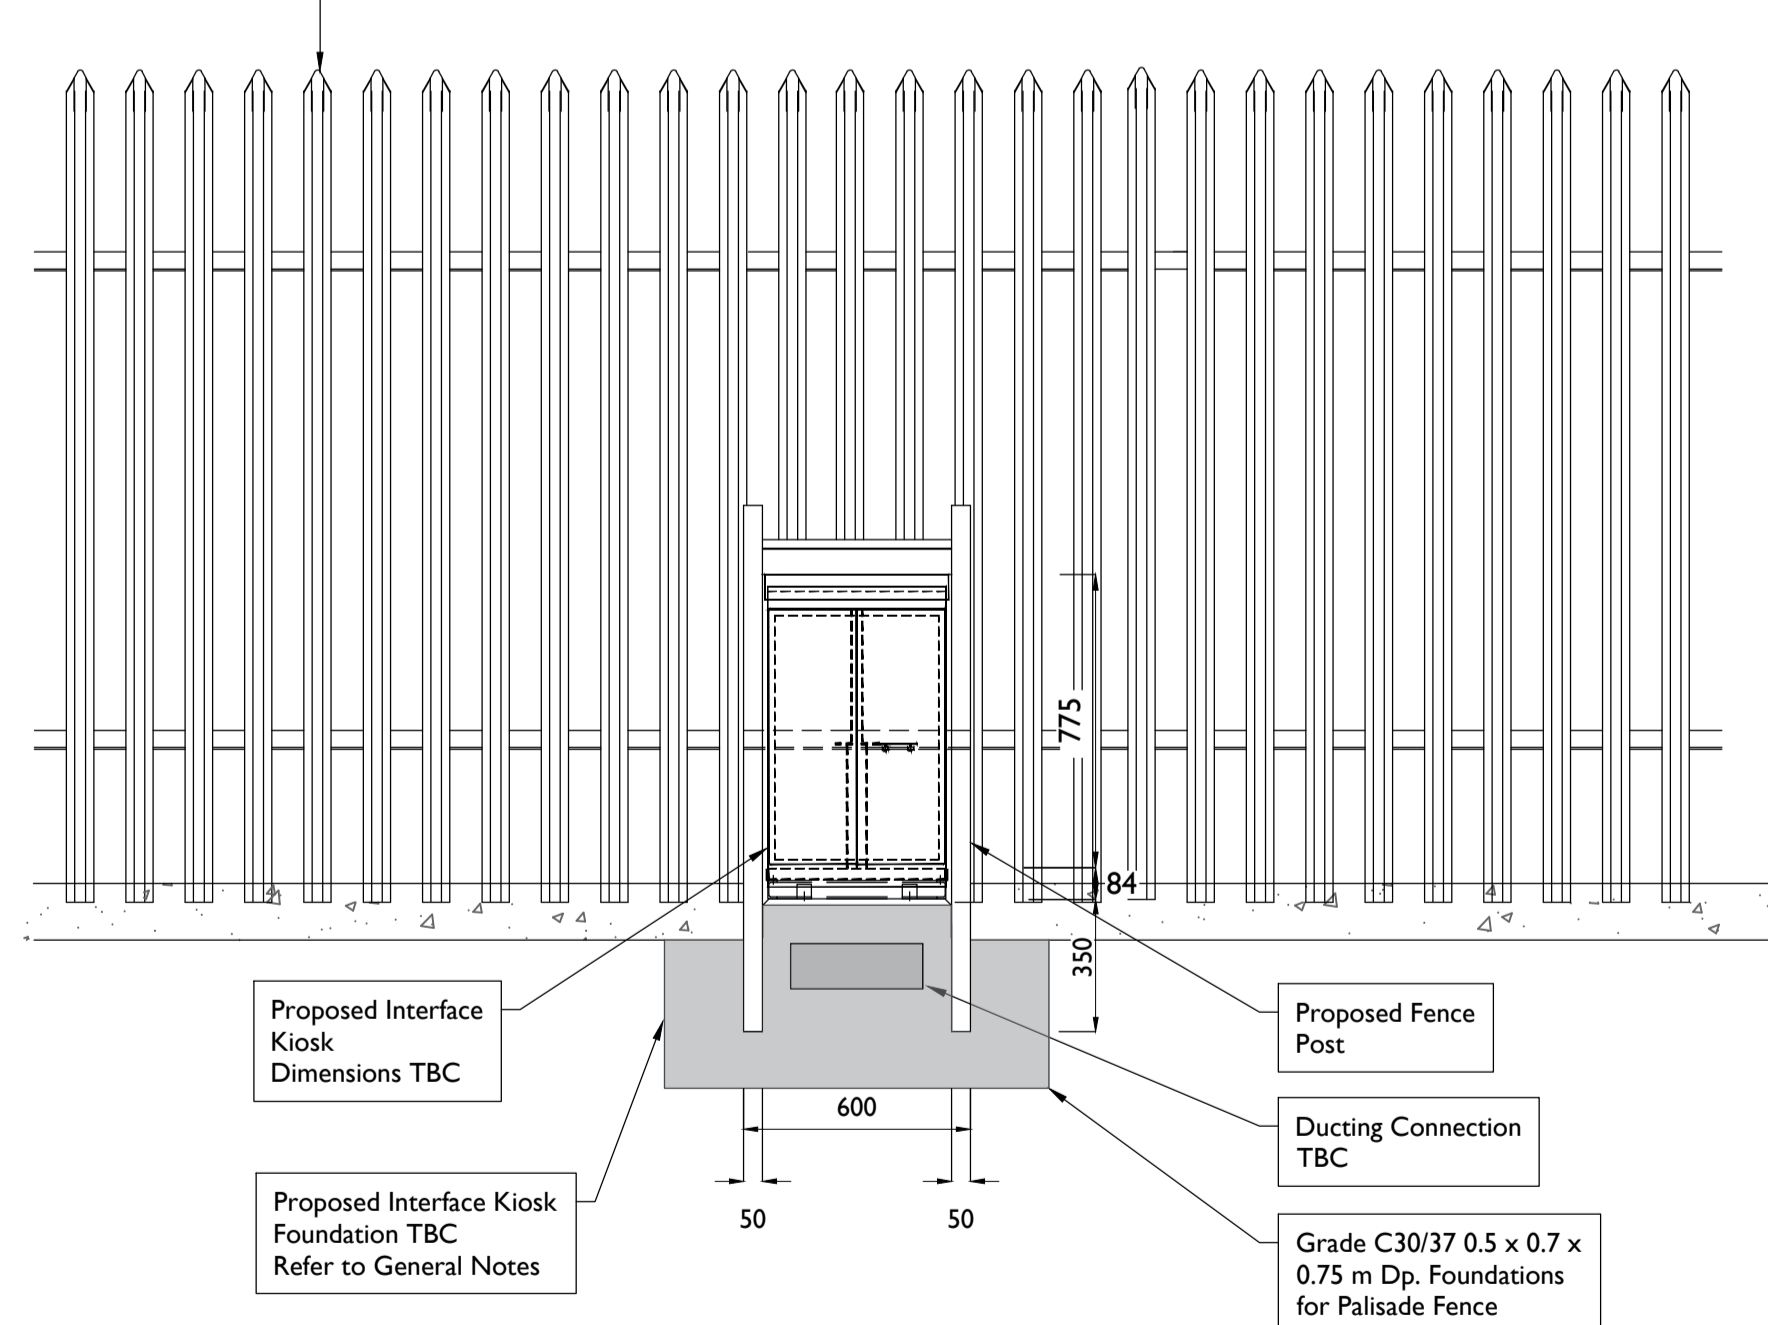

Interface Kiosk - Front & Rear View
SCALE - 1:20

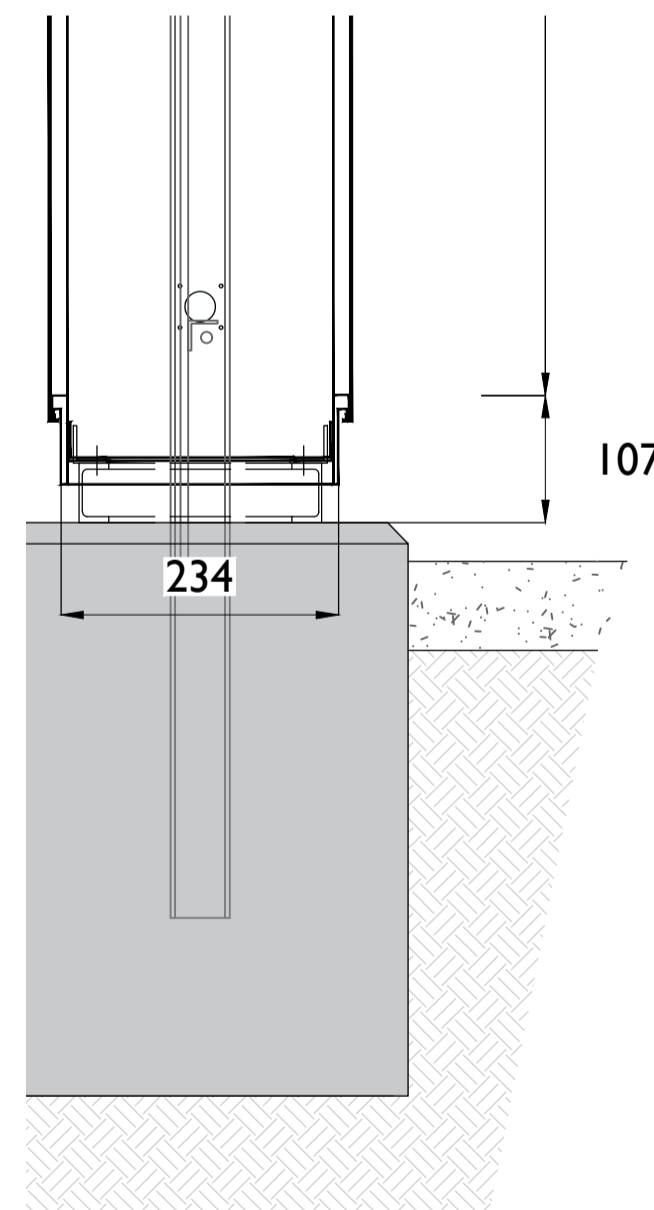

Interface Kiosk - Side View
SCALE - 1:10

EXCAVATION SAFETY NOTES

1. NO EXCAVATIONS TO TAKE PLACE WITHOUT A PERMIT TO EXCAVATE UNDER CMP 13.
2. ALL KNOWN OR SUSPECTED BURIED SERVICES SHALL BE CLEARLY MARKED ON THE GROUND. EXCAVATIONS CLOSE TO BURIED SERVICES SHALL ONLY BE CARRIED OUT BY HAND.
3. PICW TO BE PRESENT DURING ALL EXCAVATIONS SUBJECT TO AGREEMENT WITH ESNB AND COMPLETION OF RISK ASSESSMENT.
4. NO EXCAVATION WORK SHALL COMMENCE UNTIL THE CONTRACTOR HAS CONSULTED UP-TO-DATE SERVICES DRAWINGS AND CARRIED OUT AN ELECTROMAGNETIC LOCATOR (EML) SCAN. BASED ON A RISK ASSESSMENT OF THE WORKS AREA THE ESNB PICW SHALL CONFIRM THE DWA (DESIGNATED WORK AREA) METHODOLOGY AND ESTABLISH SAME ON SITE IN ADVANCE OF THE WORKS COMMENCING, DETAILS OF ANY REQUIRED DWA SHALL BE CAPTURED IN AN ELECTRICAL INTERFACE AGREEMENT, PRODUCED BY ESNB AND AGREED WITH THE CONTRACTOR, AND COMMUNICATED AS PART OF A SITE SPECIFIC INDUCTION BY ESNB PRE START UP OR IN A BRIEFING DURING THE WORKS SHOULD THE DWA CHANGE.
- 5.



Head Office
Beenrigh,
Abbeydorney,
Tralee, Co. Kerry
Ireland
Tel: 00353 66 7135710

Regional Office
Basepoint Business Centre
Stroudley Road, Basingstoke,
Hampshire,
RG24 8UP, UK
Tel: 00 44 1256406664

PROJECT

**Proposed 220kV
Substation & Grid
Connect**

CLIENT



CONSULTANTS



NOTES: -

- This drawing is to be read in conjunction with relevant drawings, specifications and reports
- Dimensions are in millimetres, unless noted otherwise
- Drawings are not to be scaled use figured dimensions only

LEGEND: -

- Proposed Kiosk
- UGC Grid Connection Option shown thus (Approx. 250m)
- Red Line Planning Boundary shown thus

ISSUE/REVISION

NO	DATE	DESCRIPTION
P1	13.12.22	Issued for Approval
I/R	DATE	DESCRIPTION

PROJECT NUMBER

05-895

SHEET TITLE

Interface Kiosk & Fencing

SHEET NUMBER

05895-DR-212