


ISO A1 594mm x 841mm
Project Management Initials: Designer: JC Checked: DB Approved: RG

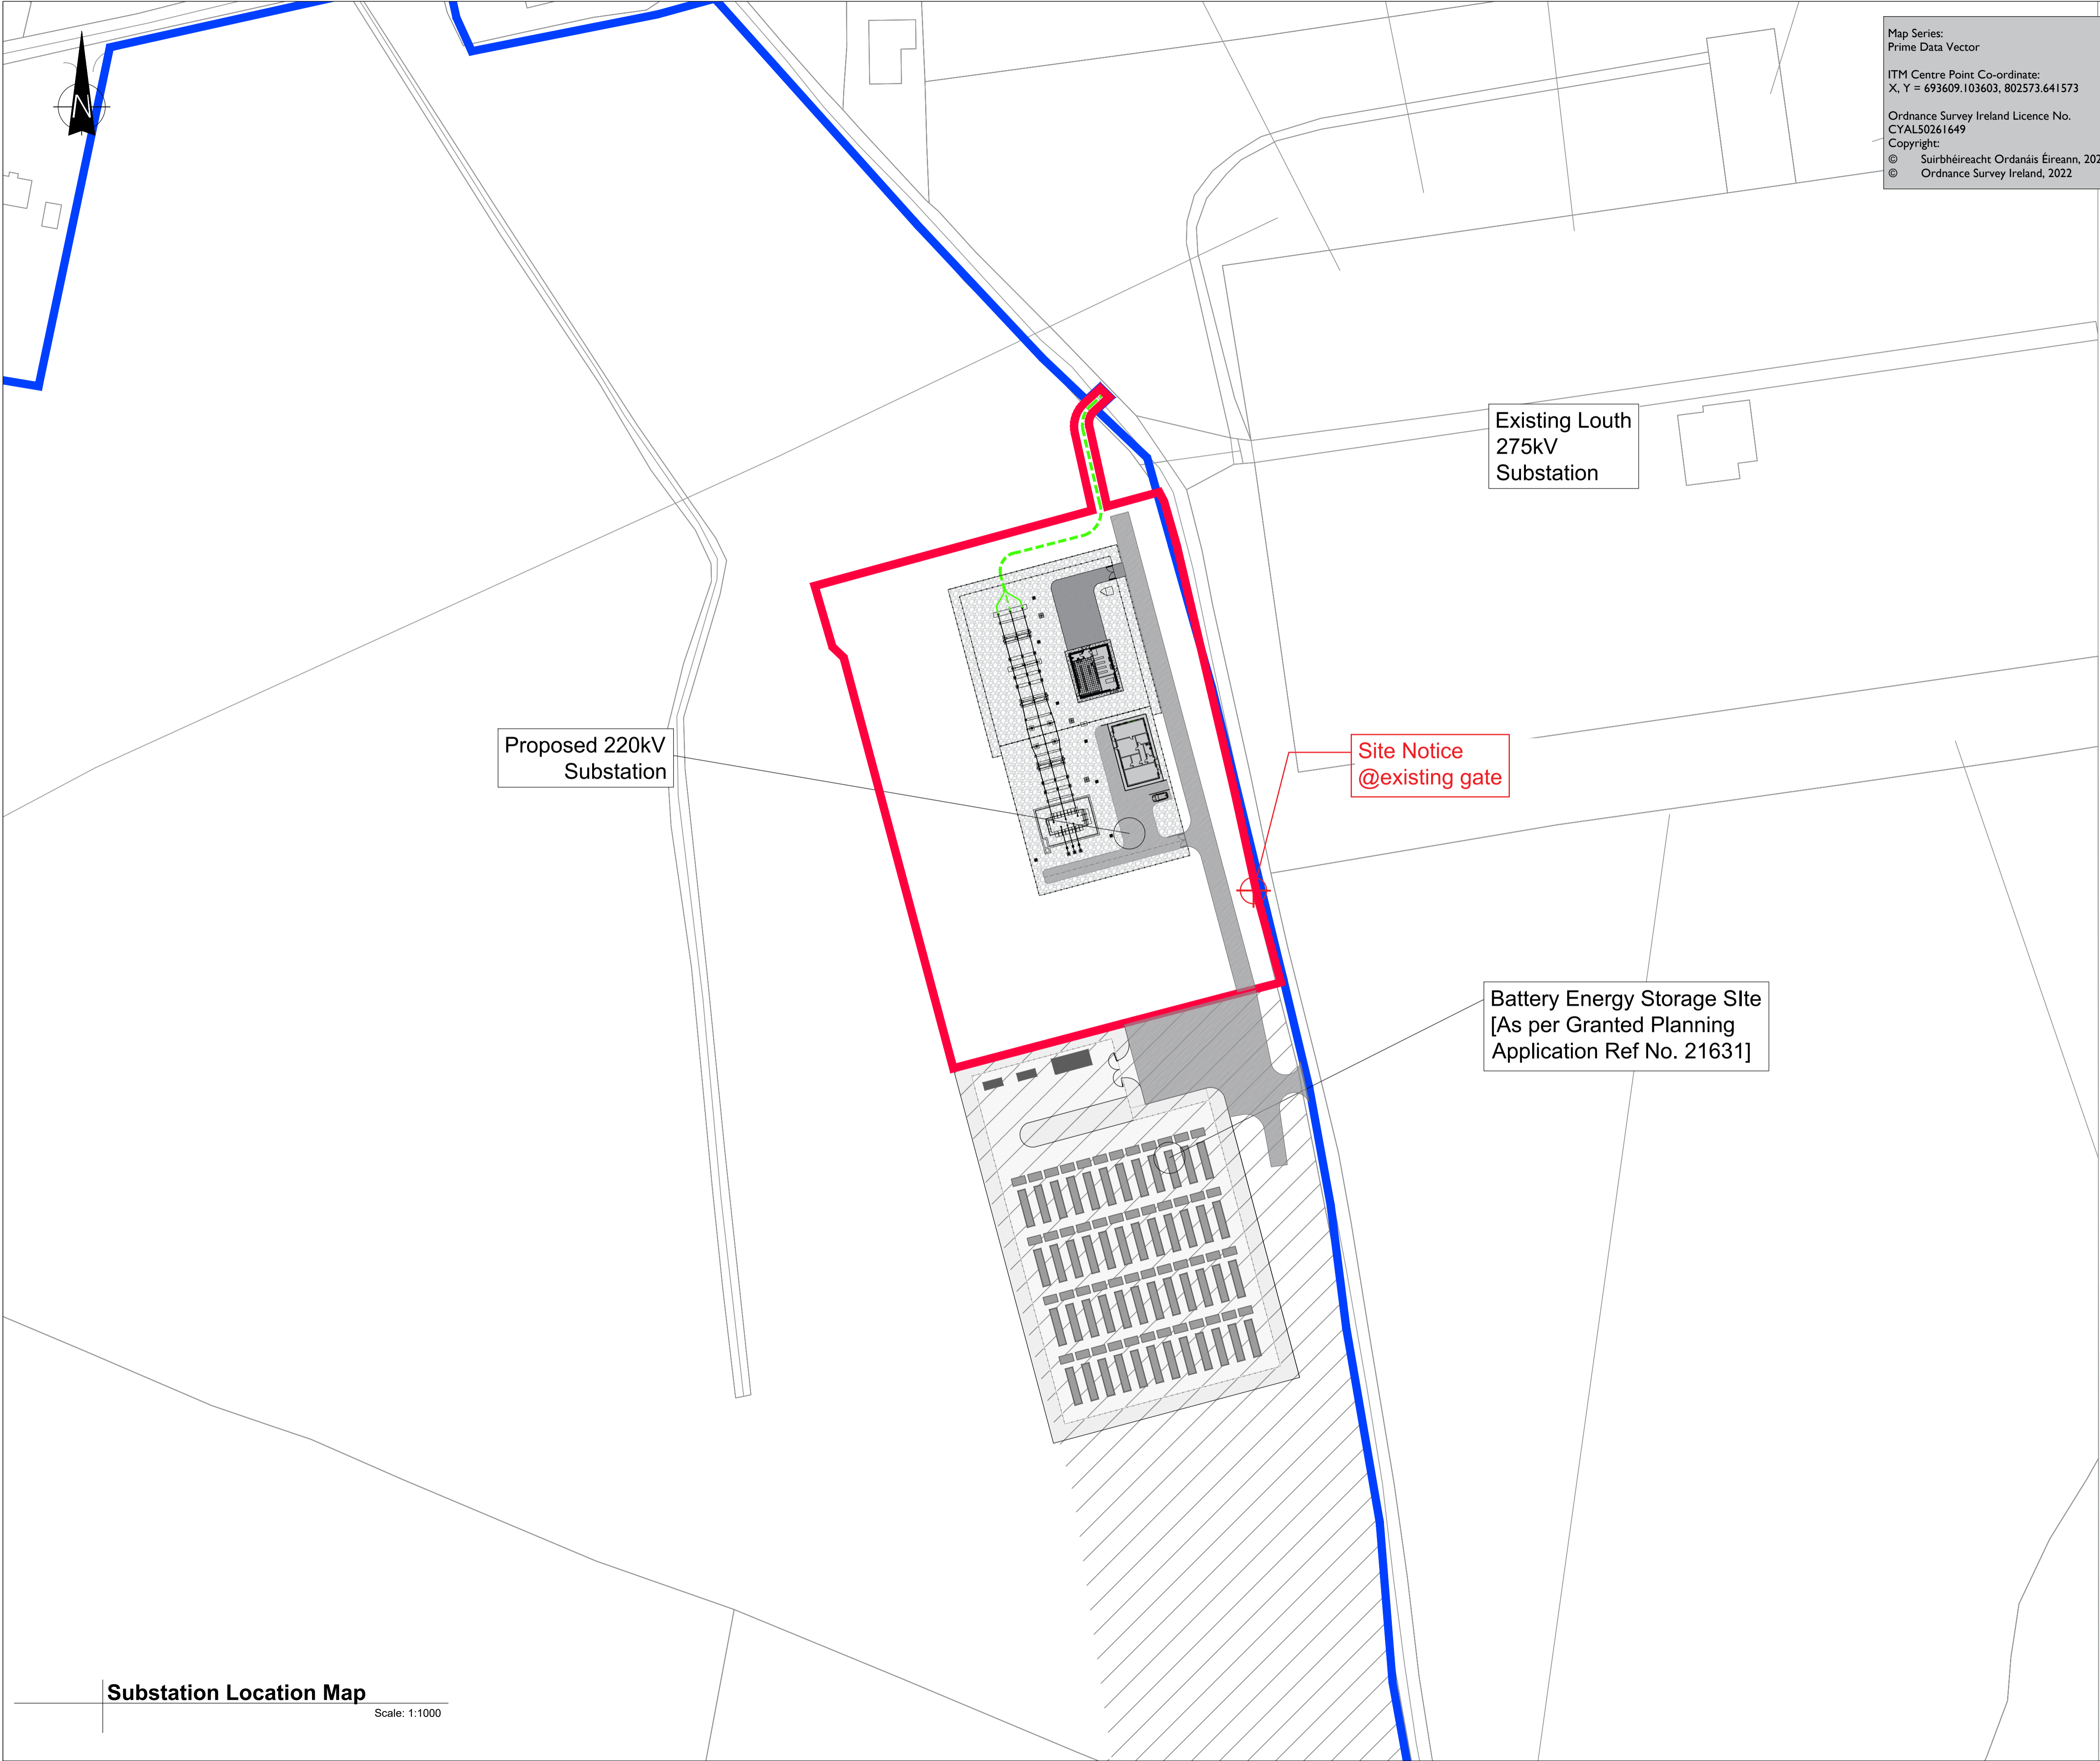

Map Series:
Prime Data Vector

ITM Centre Point Co-ordinate:
X, Y = 693609.103603, 802573.641573

Ordnance Survey Ireland Licence No.
CYAL50261649

Copyright:
© Suirbhéireacht Ordanáis Éireann, 2022
© Ordnance Survey Ireland, 2022

tli GROUP

Head Office
Beenreigh,
Abbeydorney,
Trillick, Co. Kerry
Ireland
Tel: 00353 66 7135710

Regional Office
Basepoint Business Centre
Stroudley Road, Basingstoke,
Hampshire,
RG24 8UP, UK
Tel: 00 44 1256406664

PROJECT

**Proposed 220kV
Substation & Grid
Connect**

CLIENT

**STRATEGIC
POWER
PROJECTS**

CONSULTANTS

**ADR
MALONE O'REGAN
CONSULTING ENGINEERS**

NOTES: -

LEGEND: -

UGC Grid Connection Option
shown thus (Approx. 250m) ---

Red Line Planning Boundary
shown thus ---

Land under control of Applicant
shown thus

ISSUE/REVISION

I/R	DATE	DESCRIPTION
P3	06.12.22	Issued for Planning
P2	02.12.22	Issued for Planning
P1	15.11.22	Issued for Planning

PROJECT NUMBER

05-895

SHEET TITLE

Substation Location Map (1:1000)

SHEET NUMBER

05895-DR-001

Substation Location Map
Scale: 1:1000